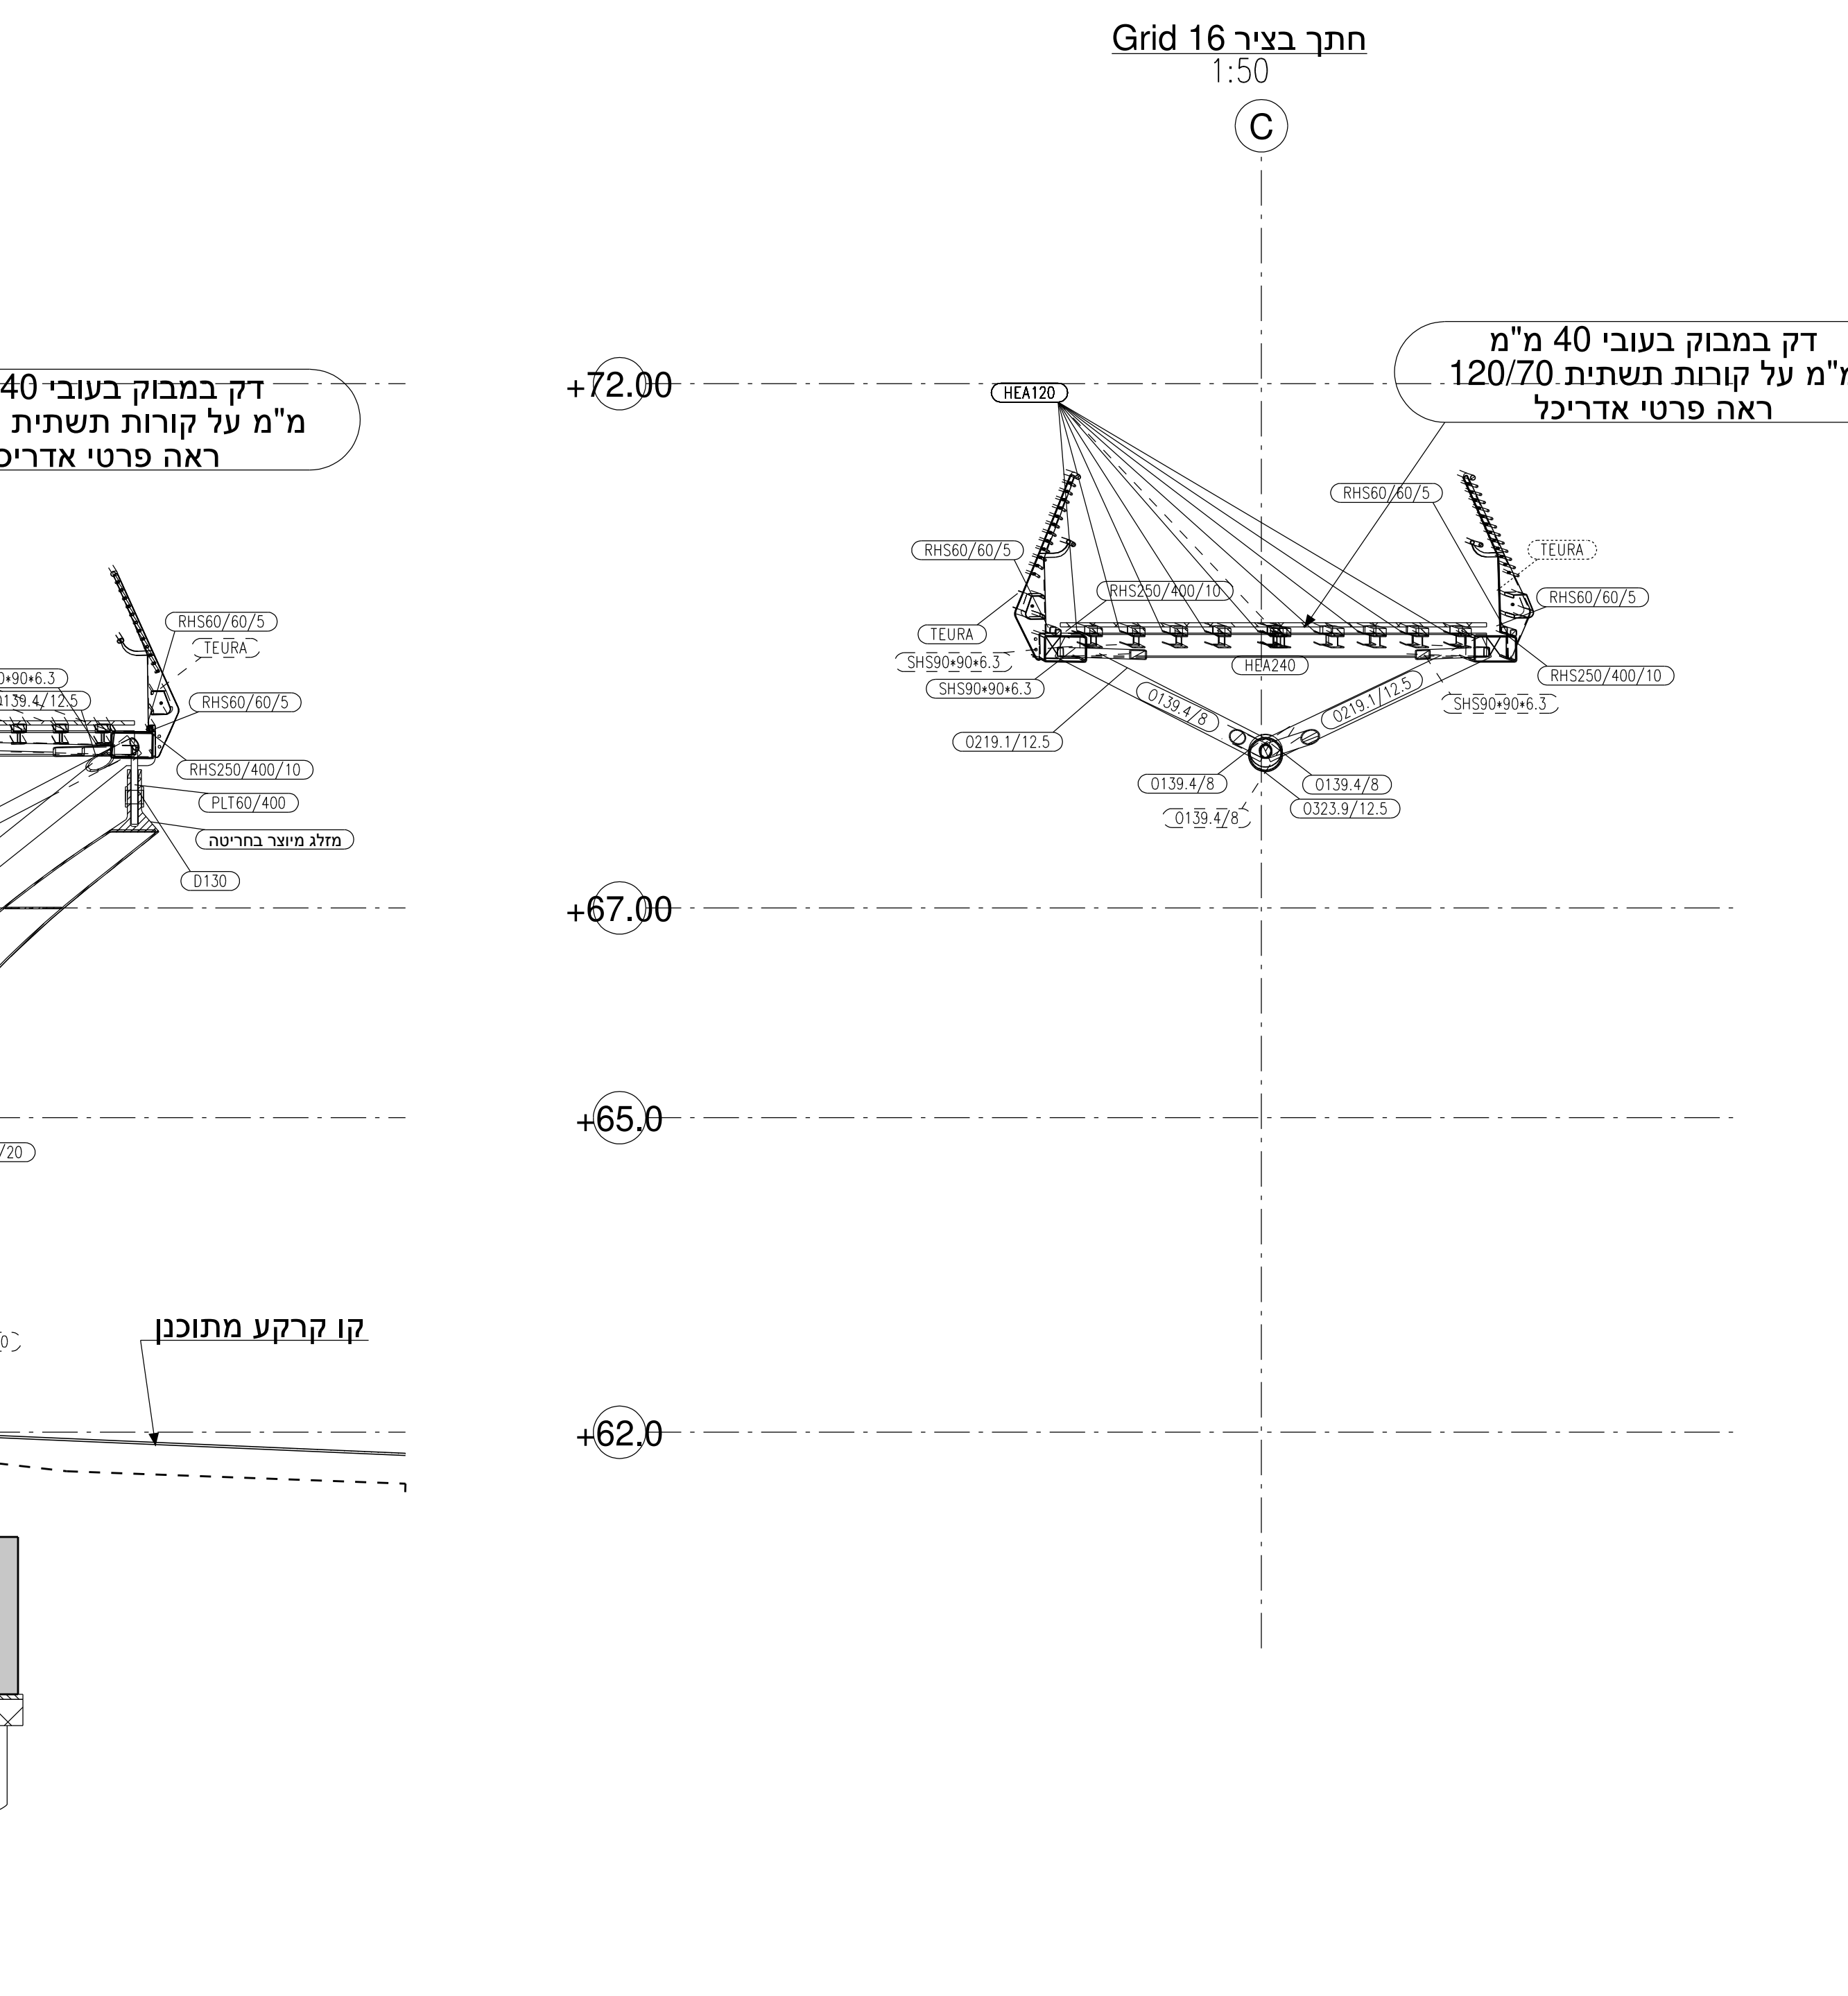
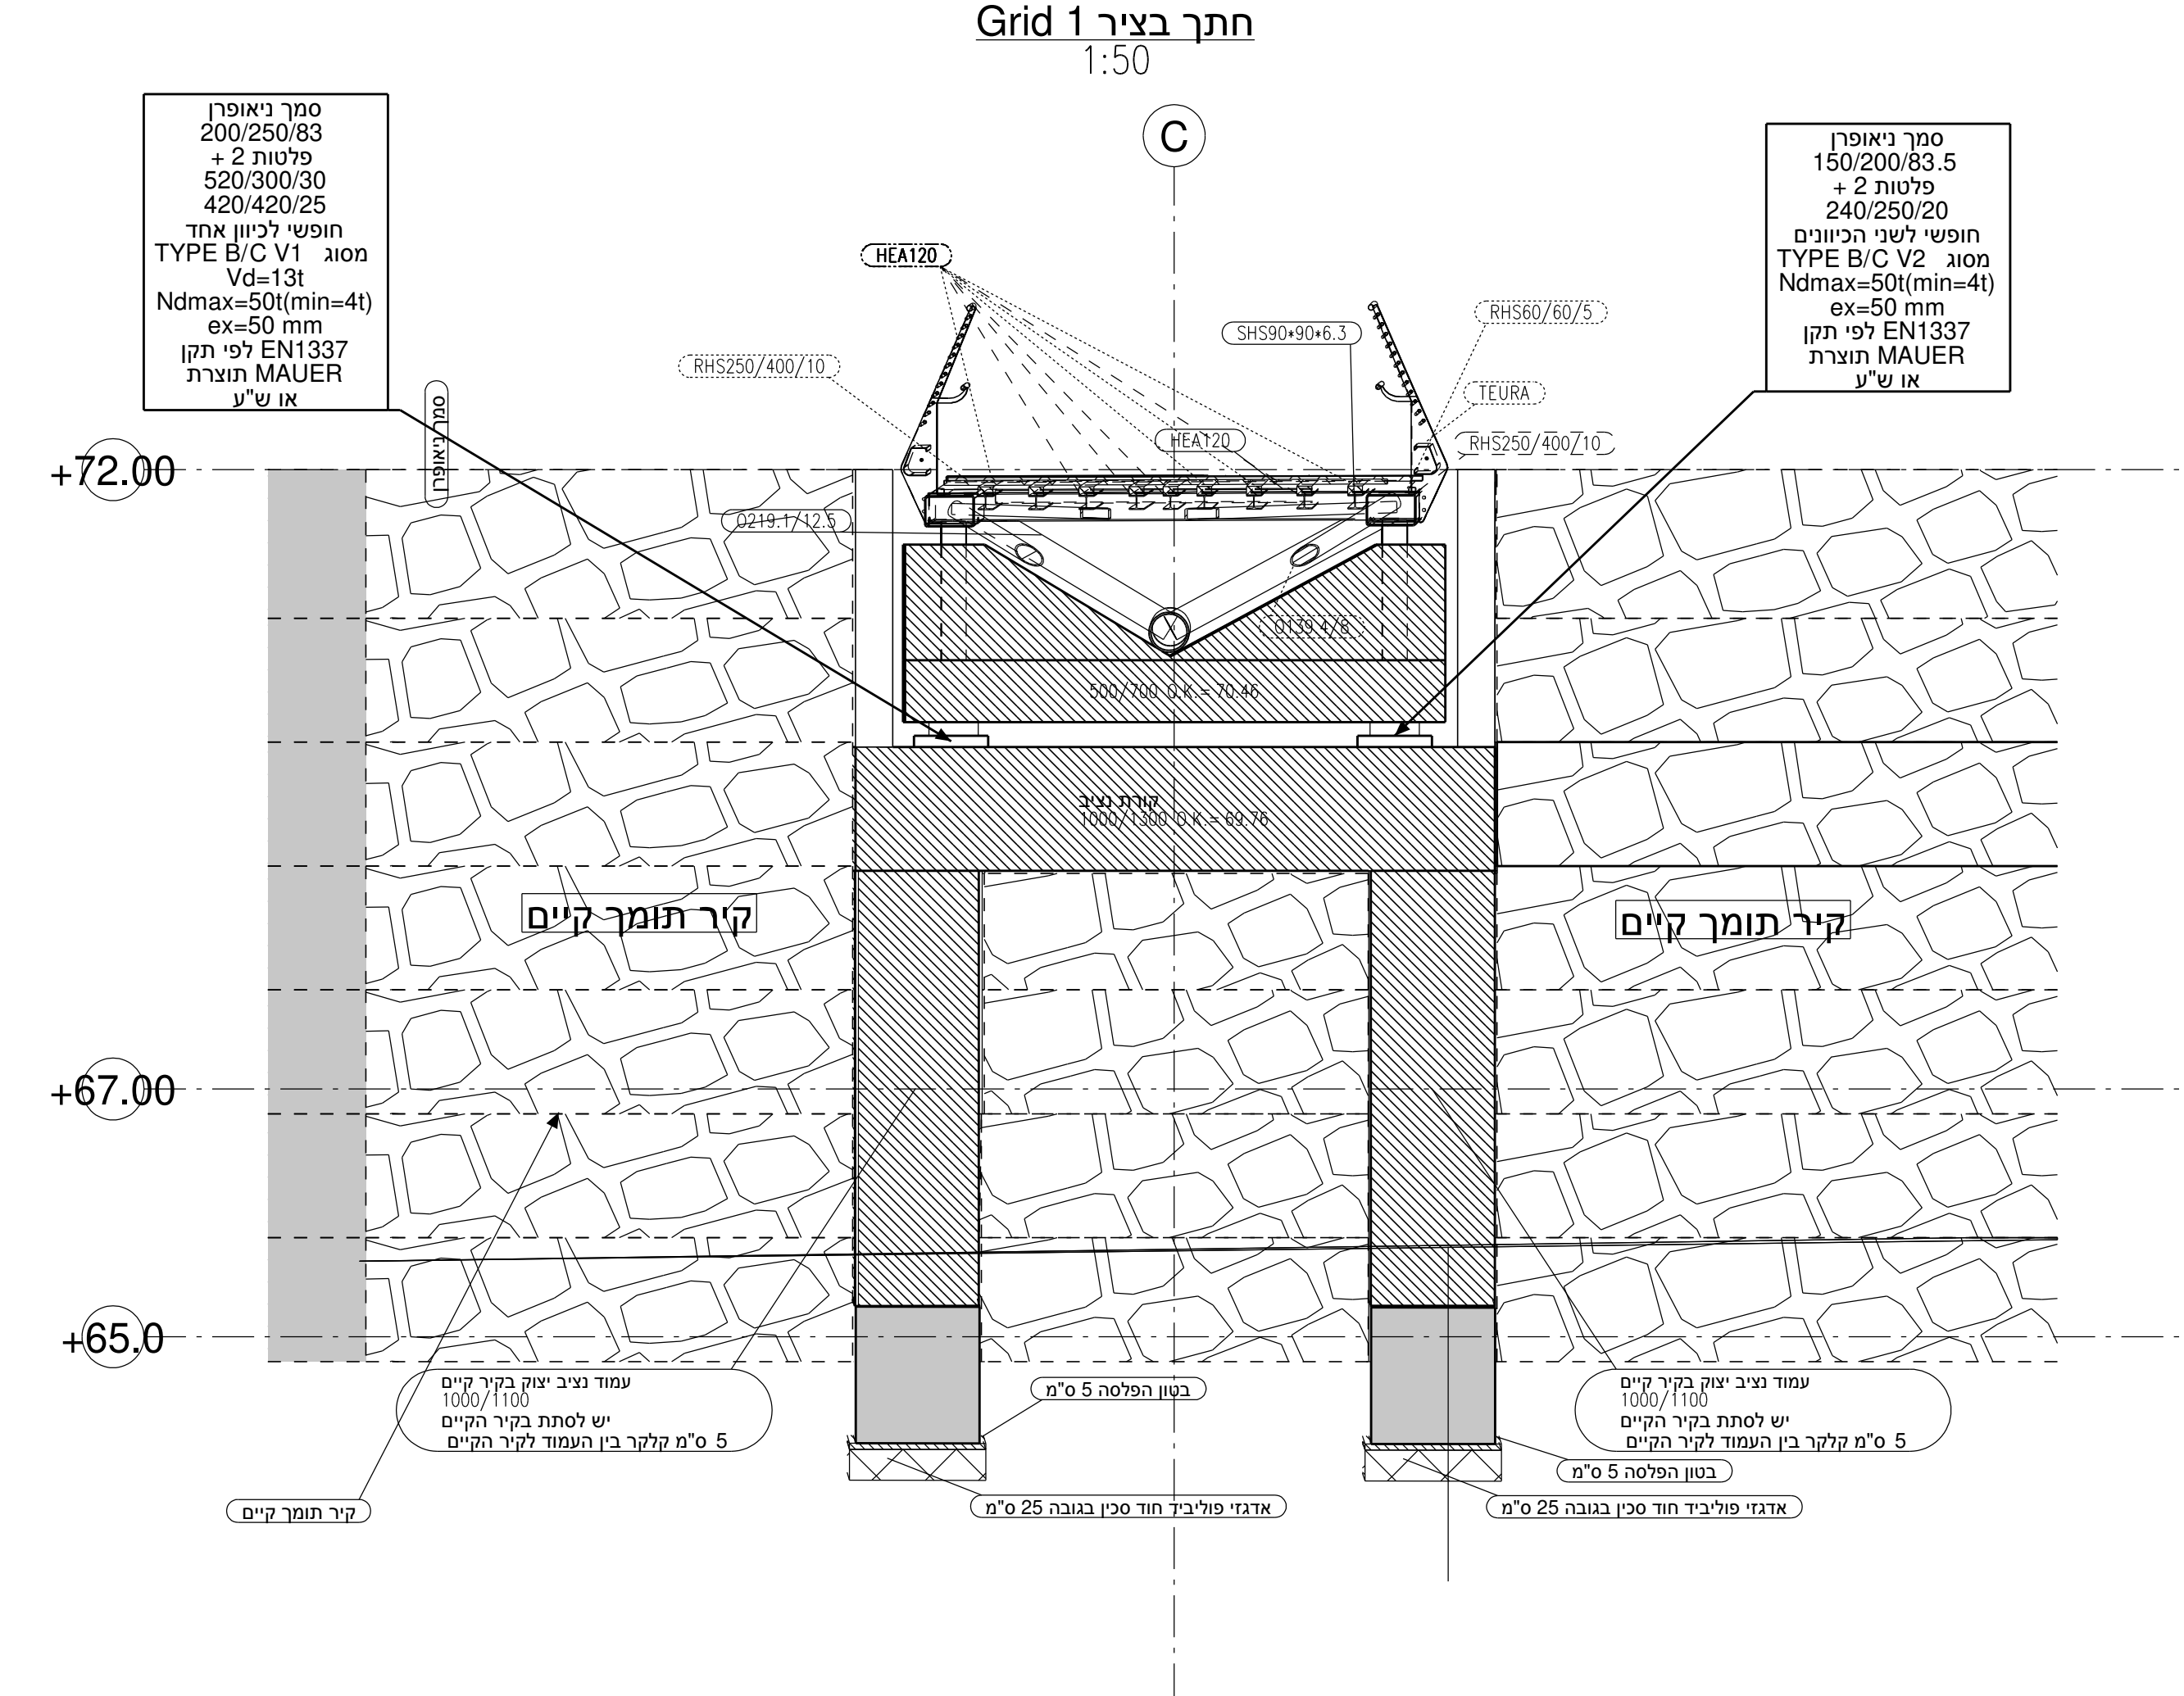
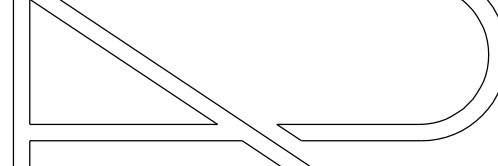


[illegible][illegible]




רוקח & אשכנזי
מהנדסים יועצים בע"מ
רח' בורלא 52 ת"א
טל': 03-6994427 פקס: 03-6959808
E-MAIL: RA-ENG.COM
WWW.RA-ENG.COM